
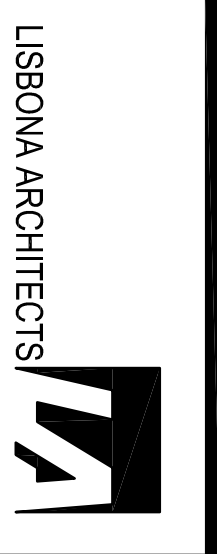


PROPERTY LINE 753.48'

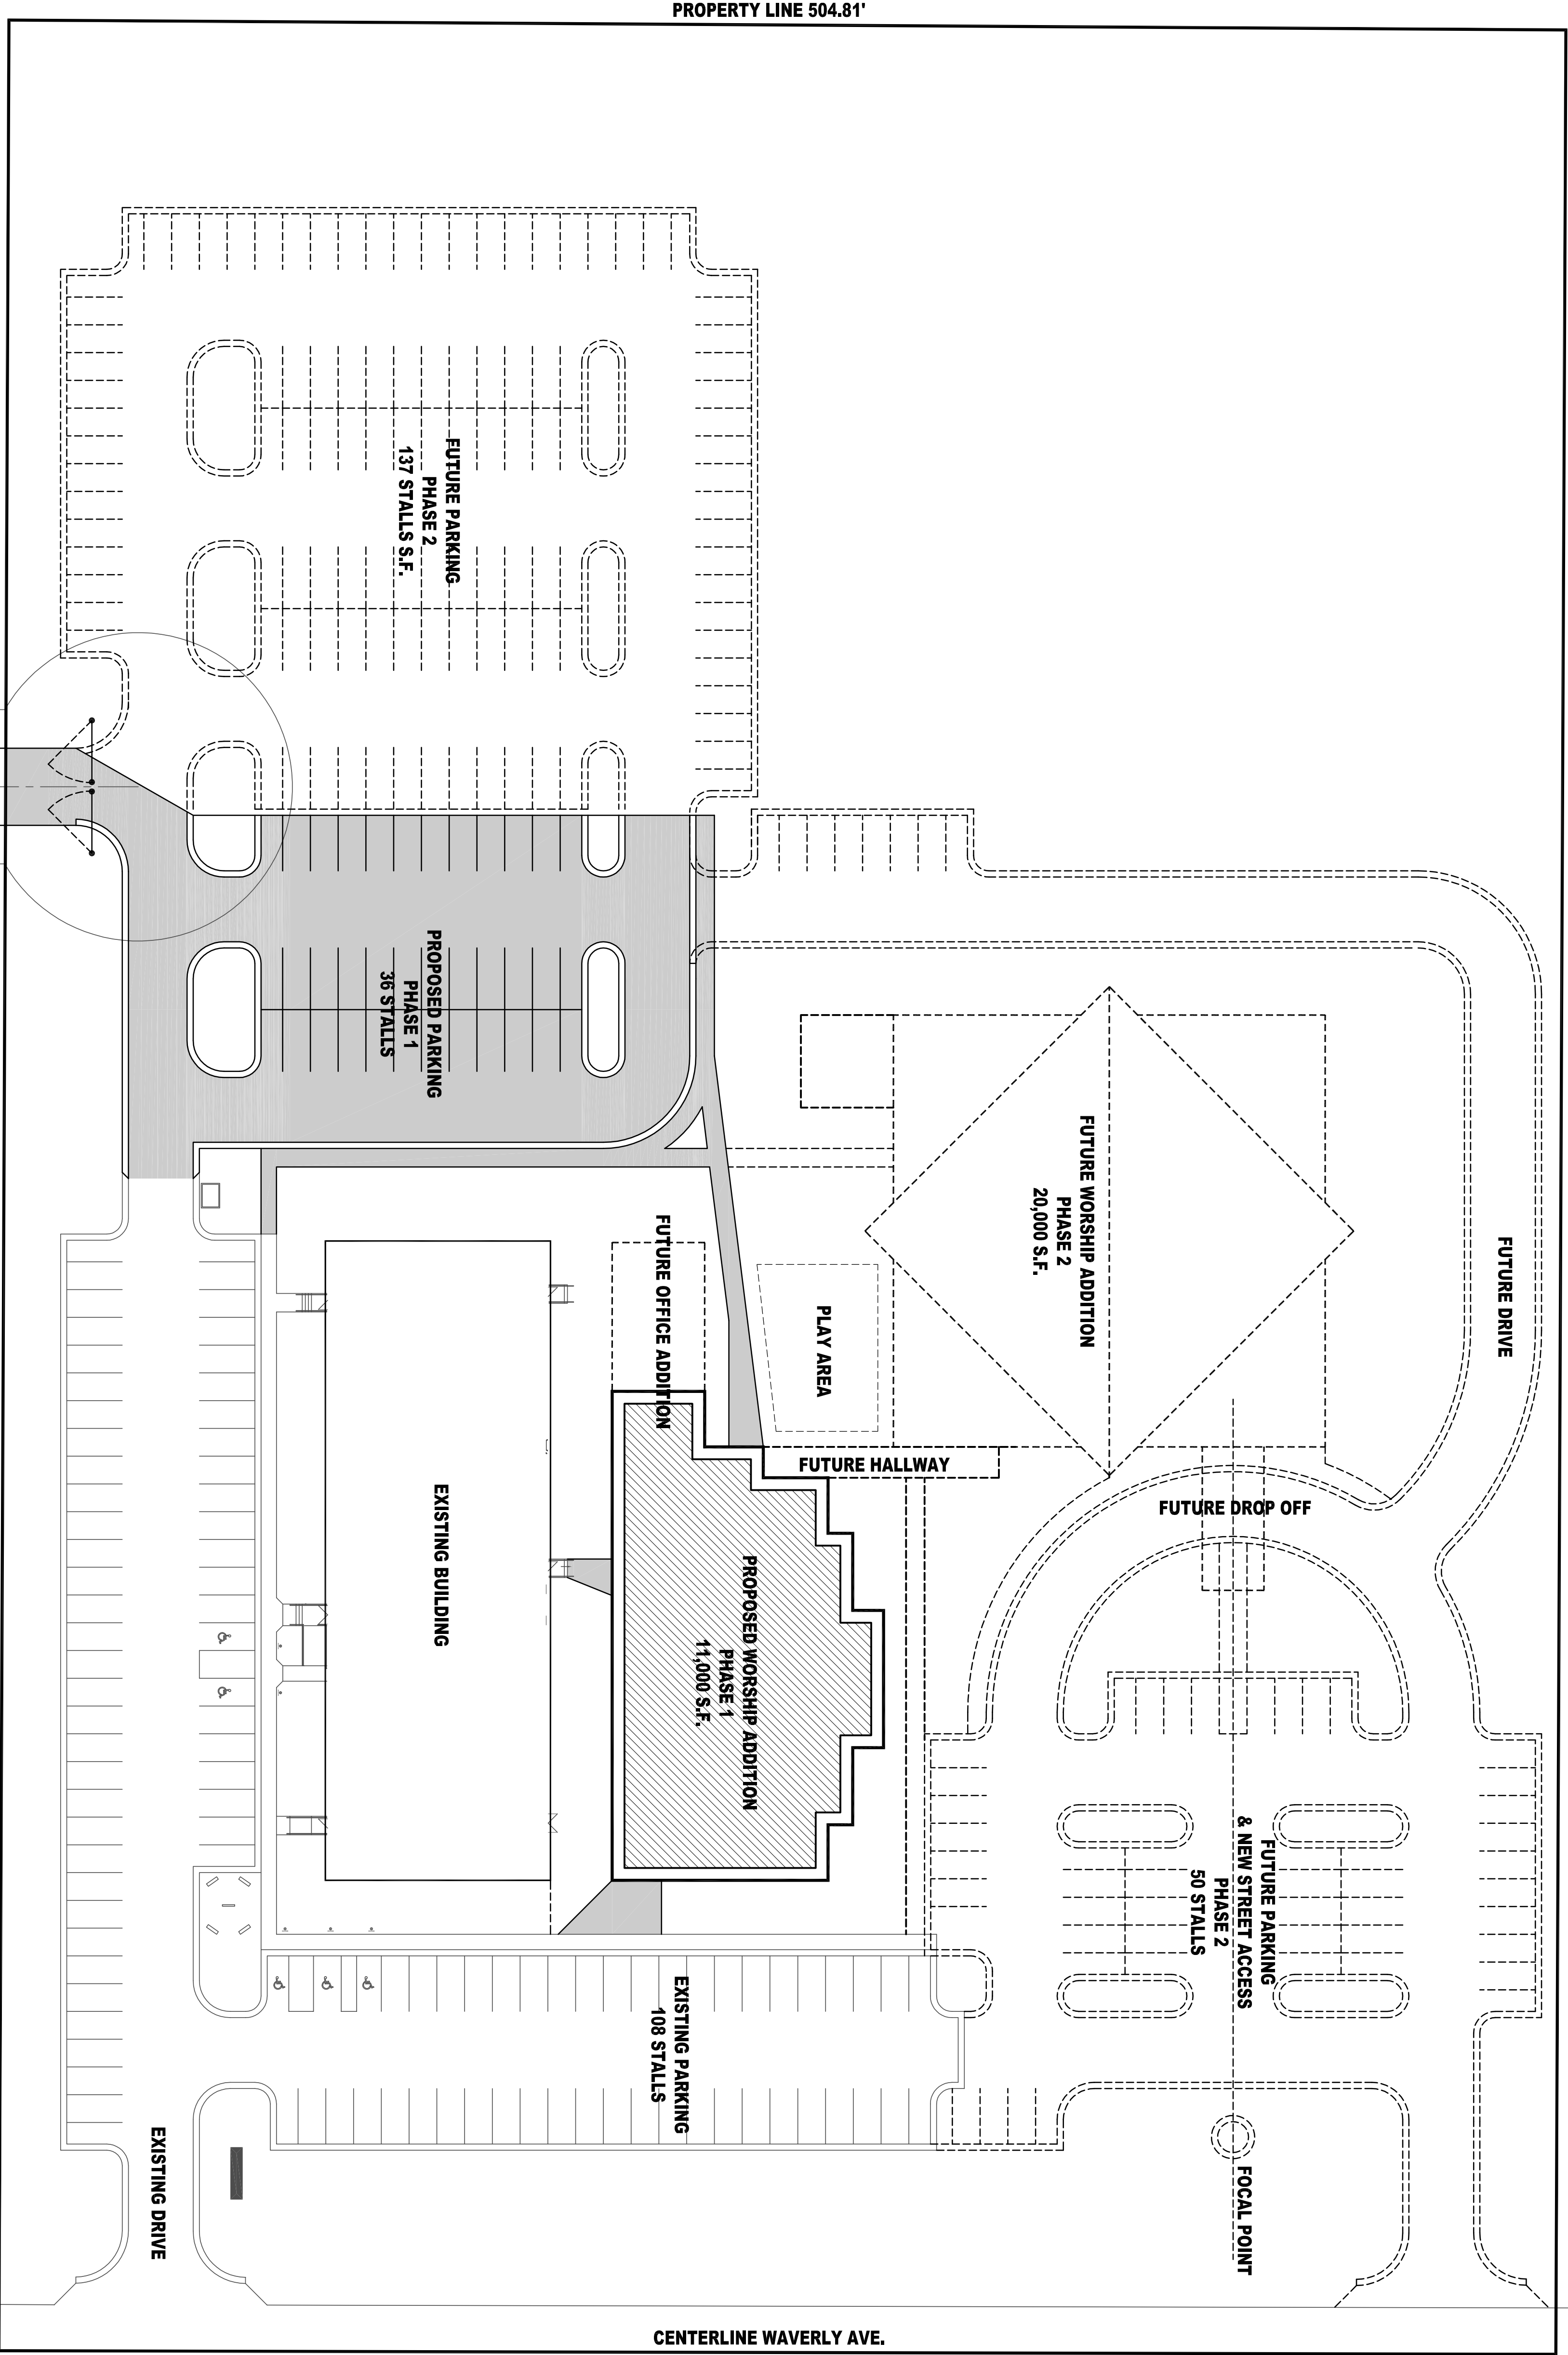

11,000 SQUARE FEET PHASE 1

1" = 30'-0"

SITE MASTER PLAN B



ADDITION TO :

FELLOWSHIP BIBLE CHURCH

GARDNER, KANSAS

08-27-2009

3 OF 4